


GROUND FLOOR PLAN 1:100

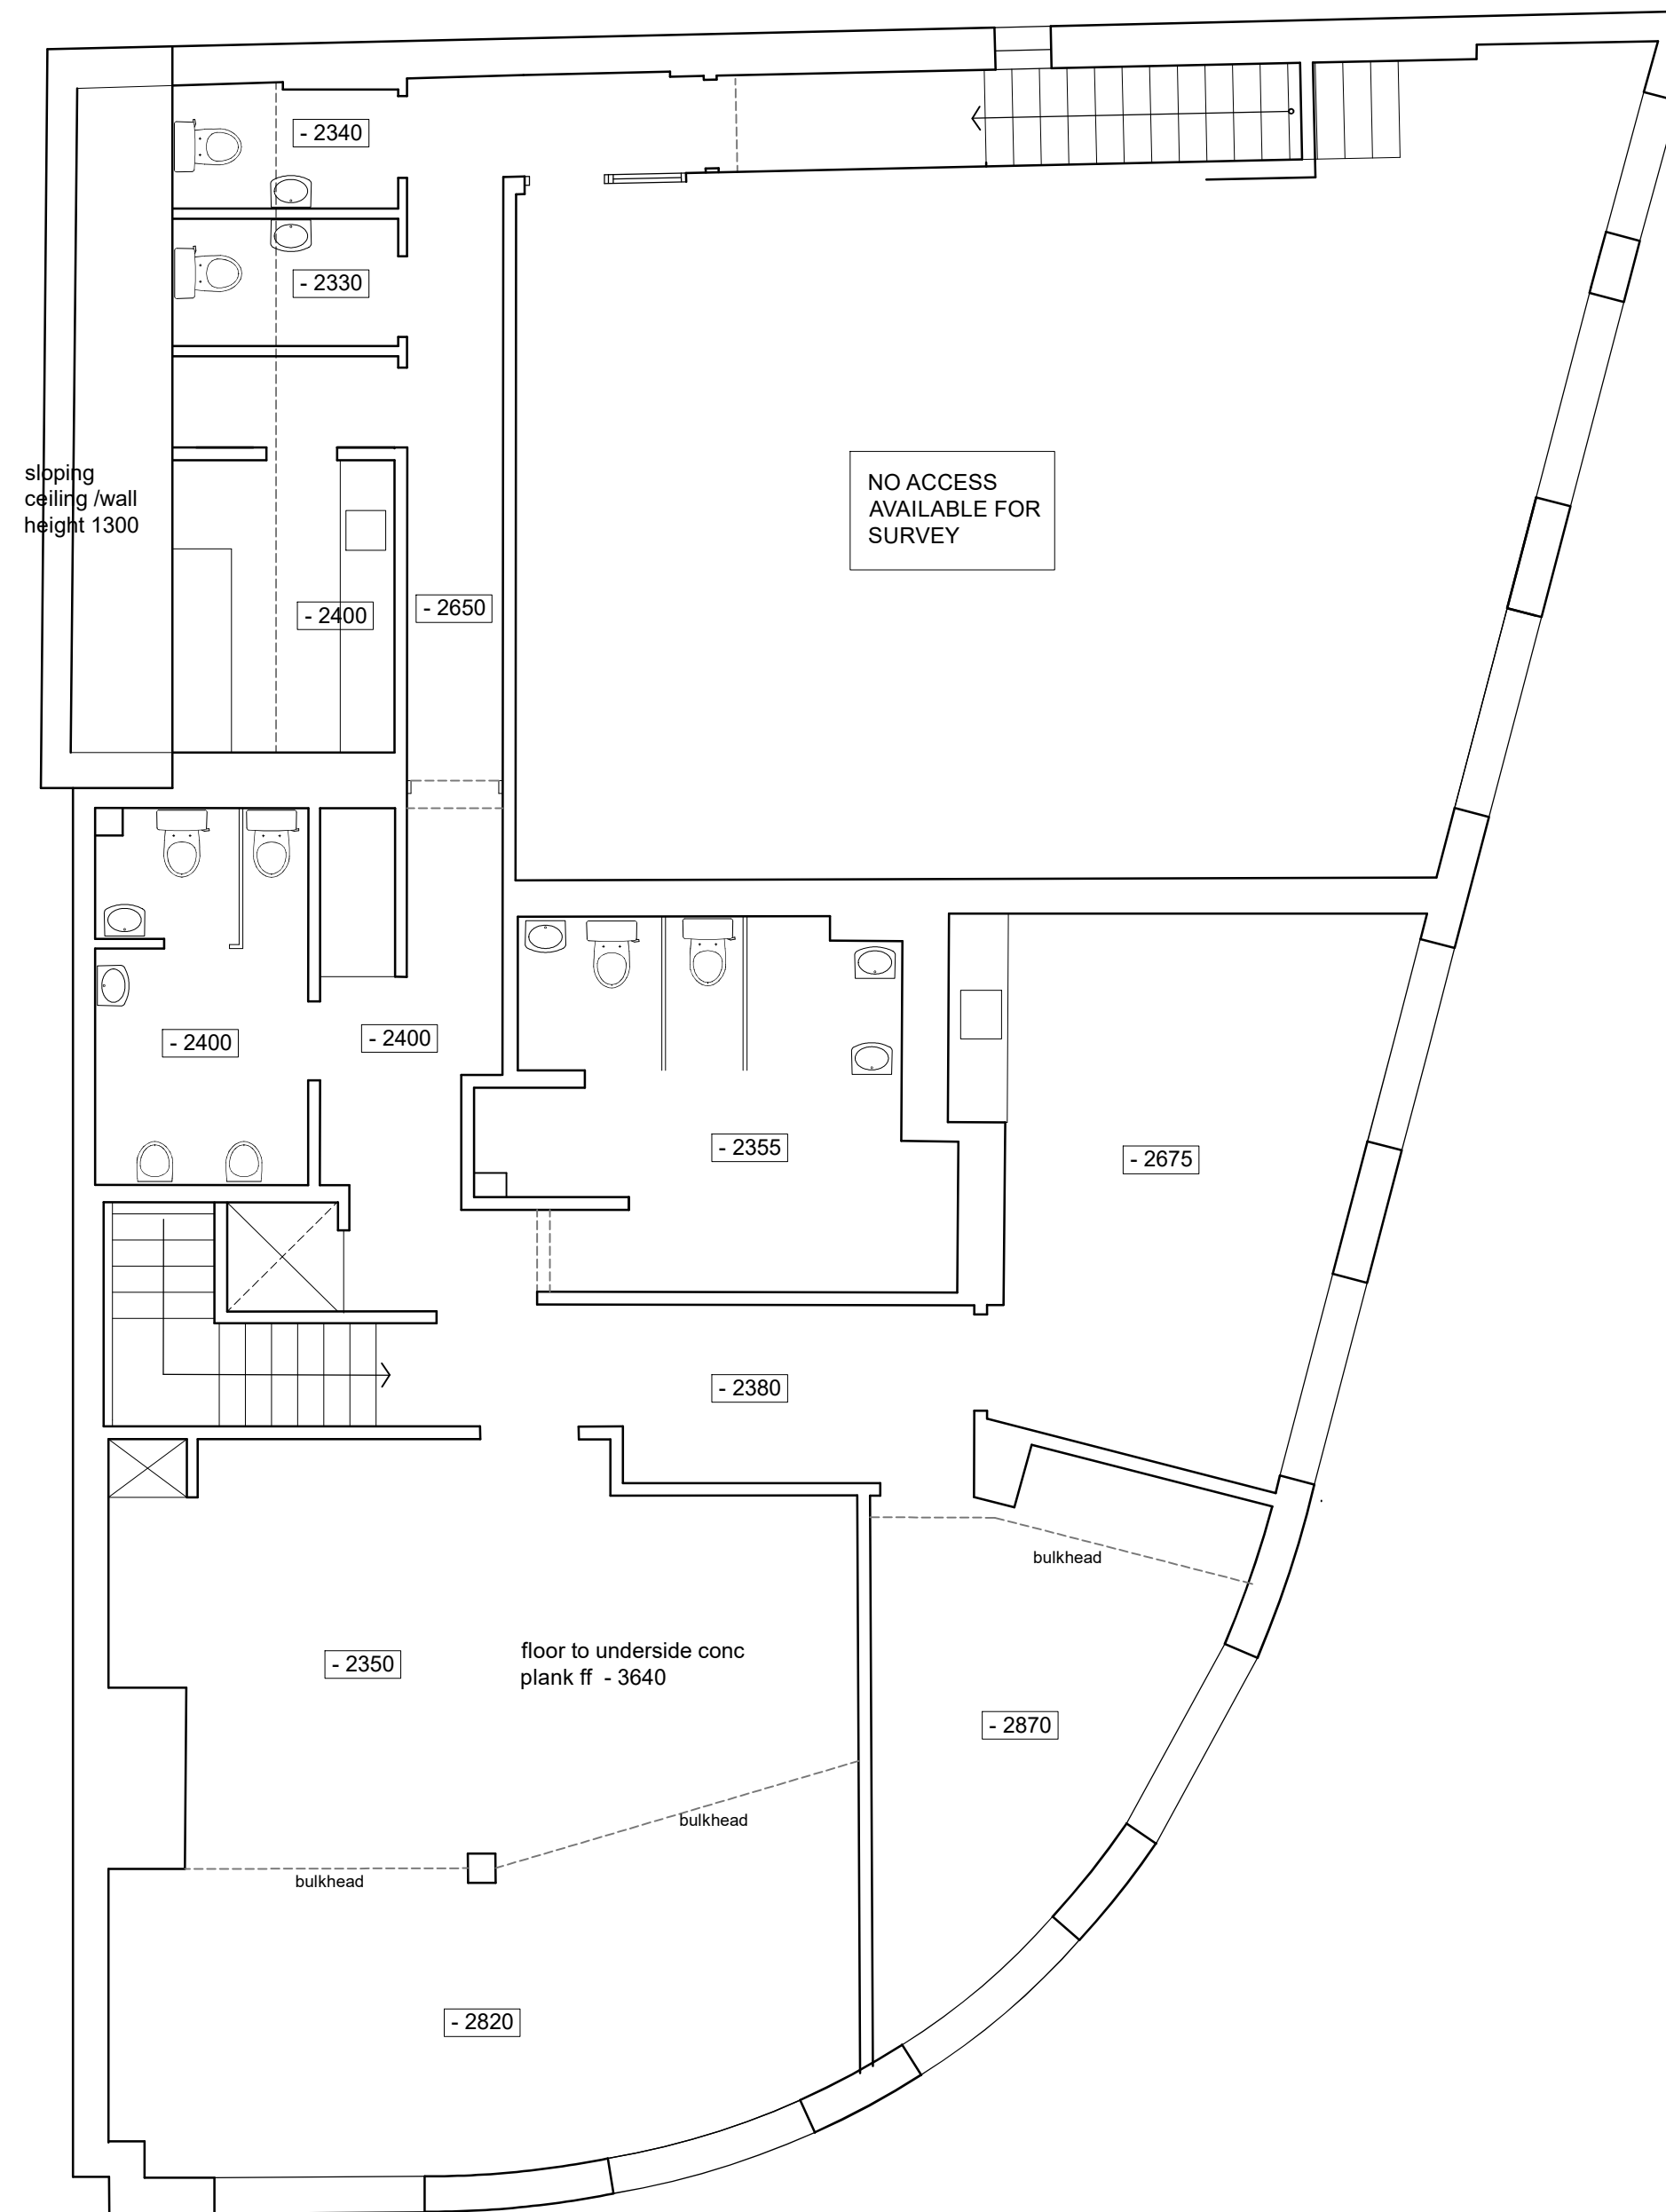

FIRST FLOOR PLAN 1:100


NOTE:

1. This drawing is the property of Banks Design Architects and all designs hereon are covered by copyright. The drawing and information hereon may not be used for any other purposes other than for which it was originally intended.
2. All dimensions and descriptions on this drawing are to be checked. Any discrepancies are to be reported to the architect immediately.
3. NO dimensions to be scaled off this drawing.
4. ANY changes in materials must be approved by architects, building control and planning if applicable prior to order.
5. All drawings MUST be read in conjunction with structural drawings and calculations

GROSS INTERNAL FLOOR AREAS

Ground Floor - 263.5 (2835.26sq.ft)

First Floor - 259sq.m (2787sq.ft)

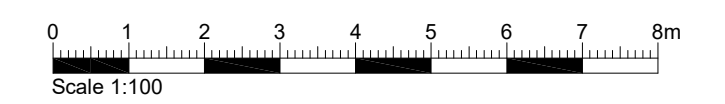

date	description	revision

REVISIONS

BANKS DESIGN ARCHITECTS
 No 2 The Granary Bignell Park Barns
 Chesterton, Bicester, Oxon, OX26 1TD
 Email: mail@banksdesignarchitects.co.uk
 Tel: 01869 252308

project
PROPOSED REDEVELOPMENT
 at
FORMER BARCLAYS BANK PREMISES
 125 BROADWAY
 DIDCOT
 OX11 8AW

drawing title
RECORD FLOOR PLANS

scale 1:100 date JUNE 2021

drawing number 6293.01 drawing size A 1