




PLAN AND ELEVATIONS REPRODUCED FROM DEVELOPER'S DRAWINGS NOS. PROJECT NUMBER: 10-065-005 DWG NOS: B201 REV C14 + L298. PROVIDED TO DELTA BRAVO LTD BY THE LANDLORD OR DEVELOPER, OR THEIR ARCHITECT, ON THE UNDERSTANDING THAT THEY ARE TO BE USED FOR THIS PURPOSE. DELTA BRAVO LTD ACCEPTS NO RESPONSIBILITY FOR ANY ERRORS, INACCURACIES OR OMISSIONS IN THE INFORMATION SHOWN ON THE ORIGINAL DRAWINGS OR FOR ANY PROBLEMS THAT MAY ARISE FROM THE SUBSEQUENT USE OF SUCH INFORMATION. FUTURE REVISION OF THE LANDLORD'S OR DEVELOPER'S ARCHITECT'S DRAWINGS MAY AFFECT THE INFORMATION SHOWN ON THIS DRAWING. "AS-BUILT" UNIT MUST BE CHECKED AGAINST THE DRAWINGS PRIOR TO ORDERING MATERIALS, OR COMMENCING FABRICATION OR CONSTRUCTION.

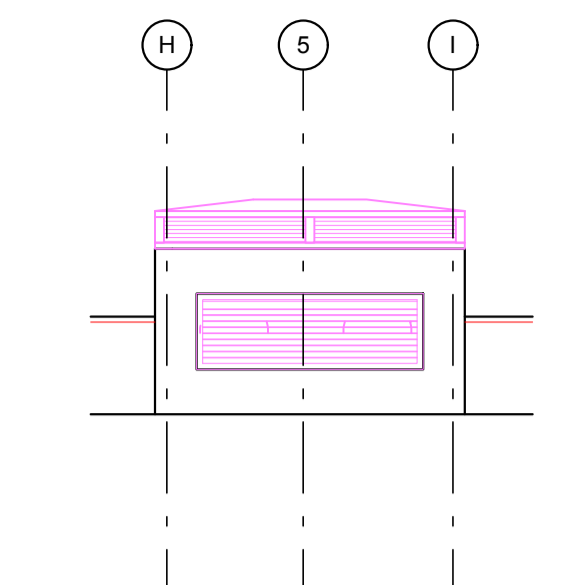


05
ELEV. OF DUCT RISER FACING BACK OVER ROOF

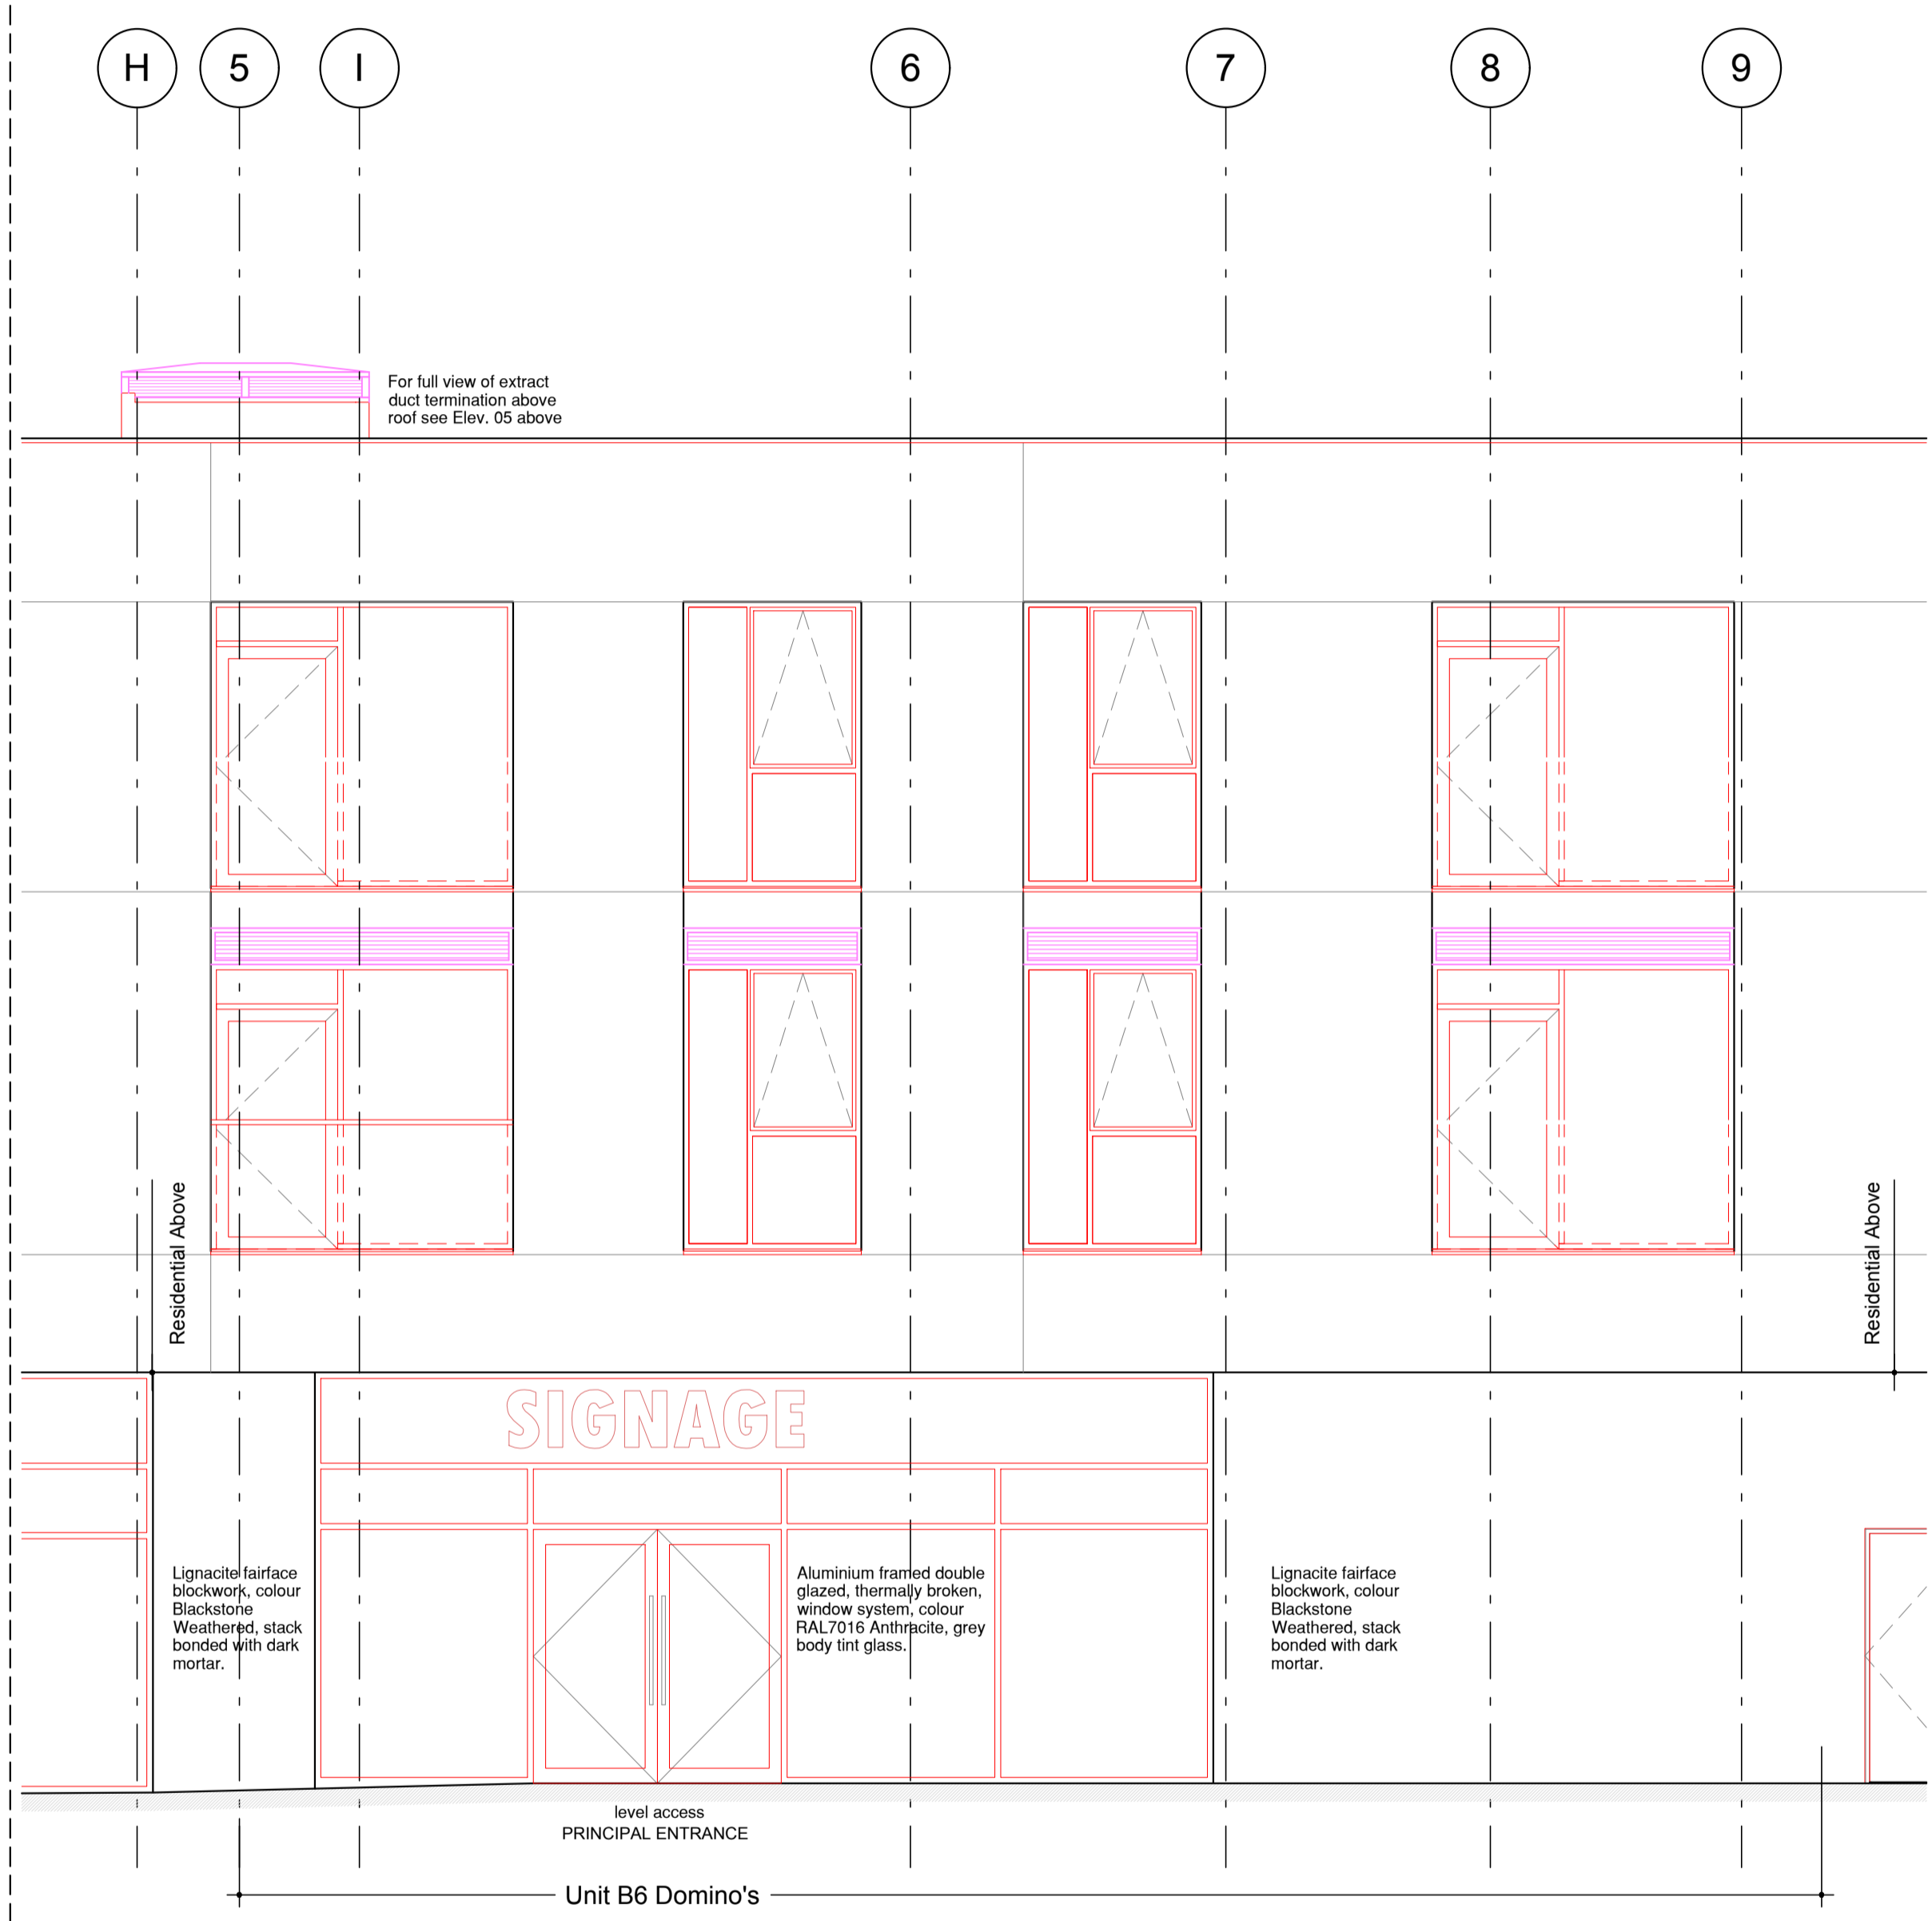

01
ELEVATION 01
PART FRONT ELEVATION

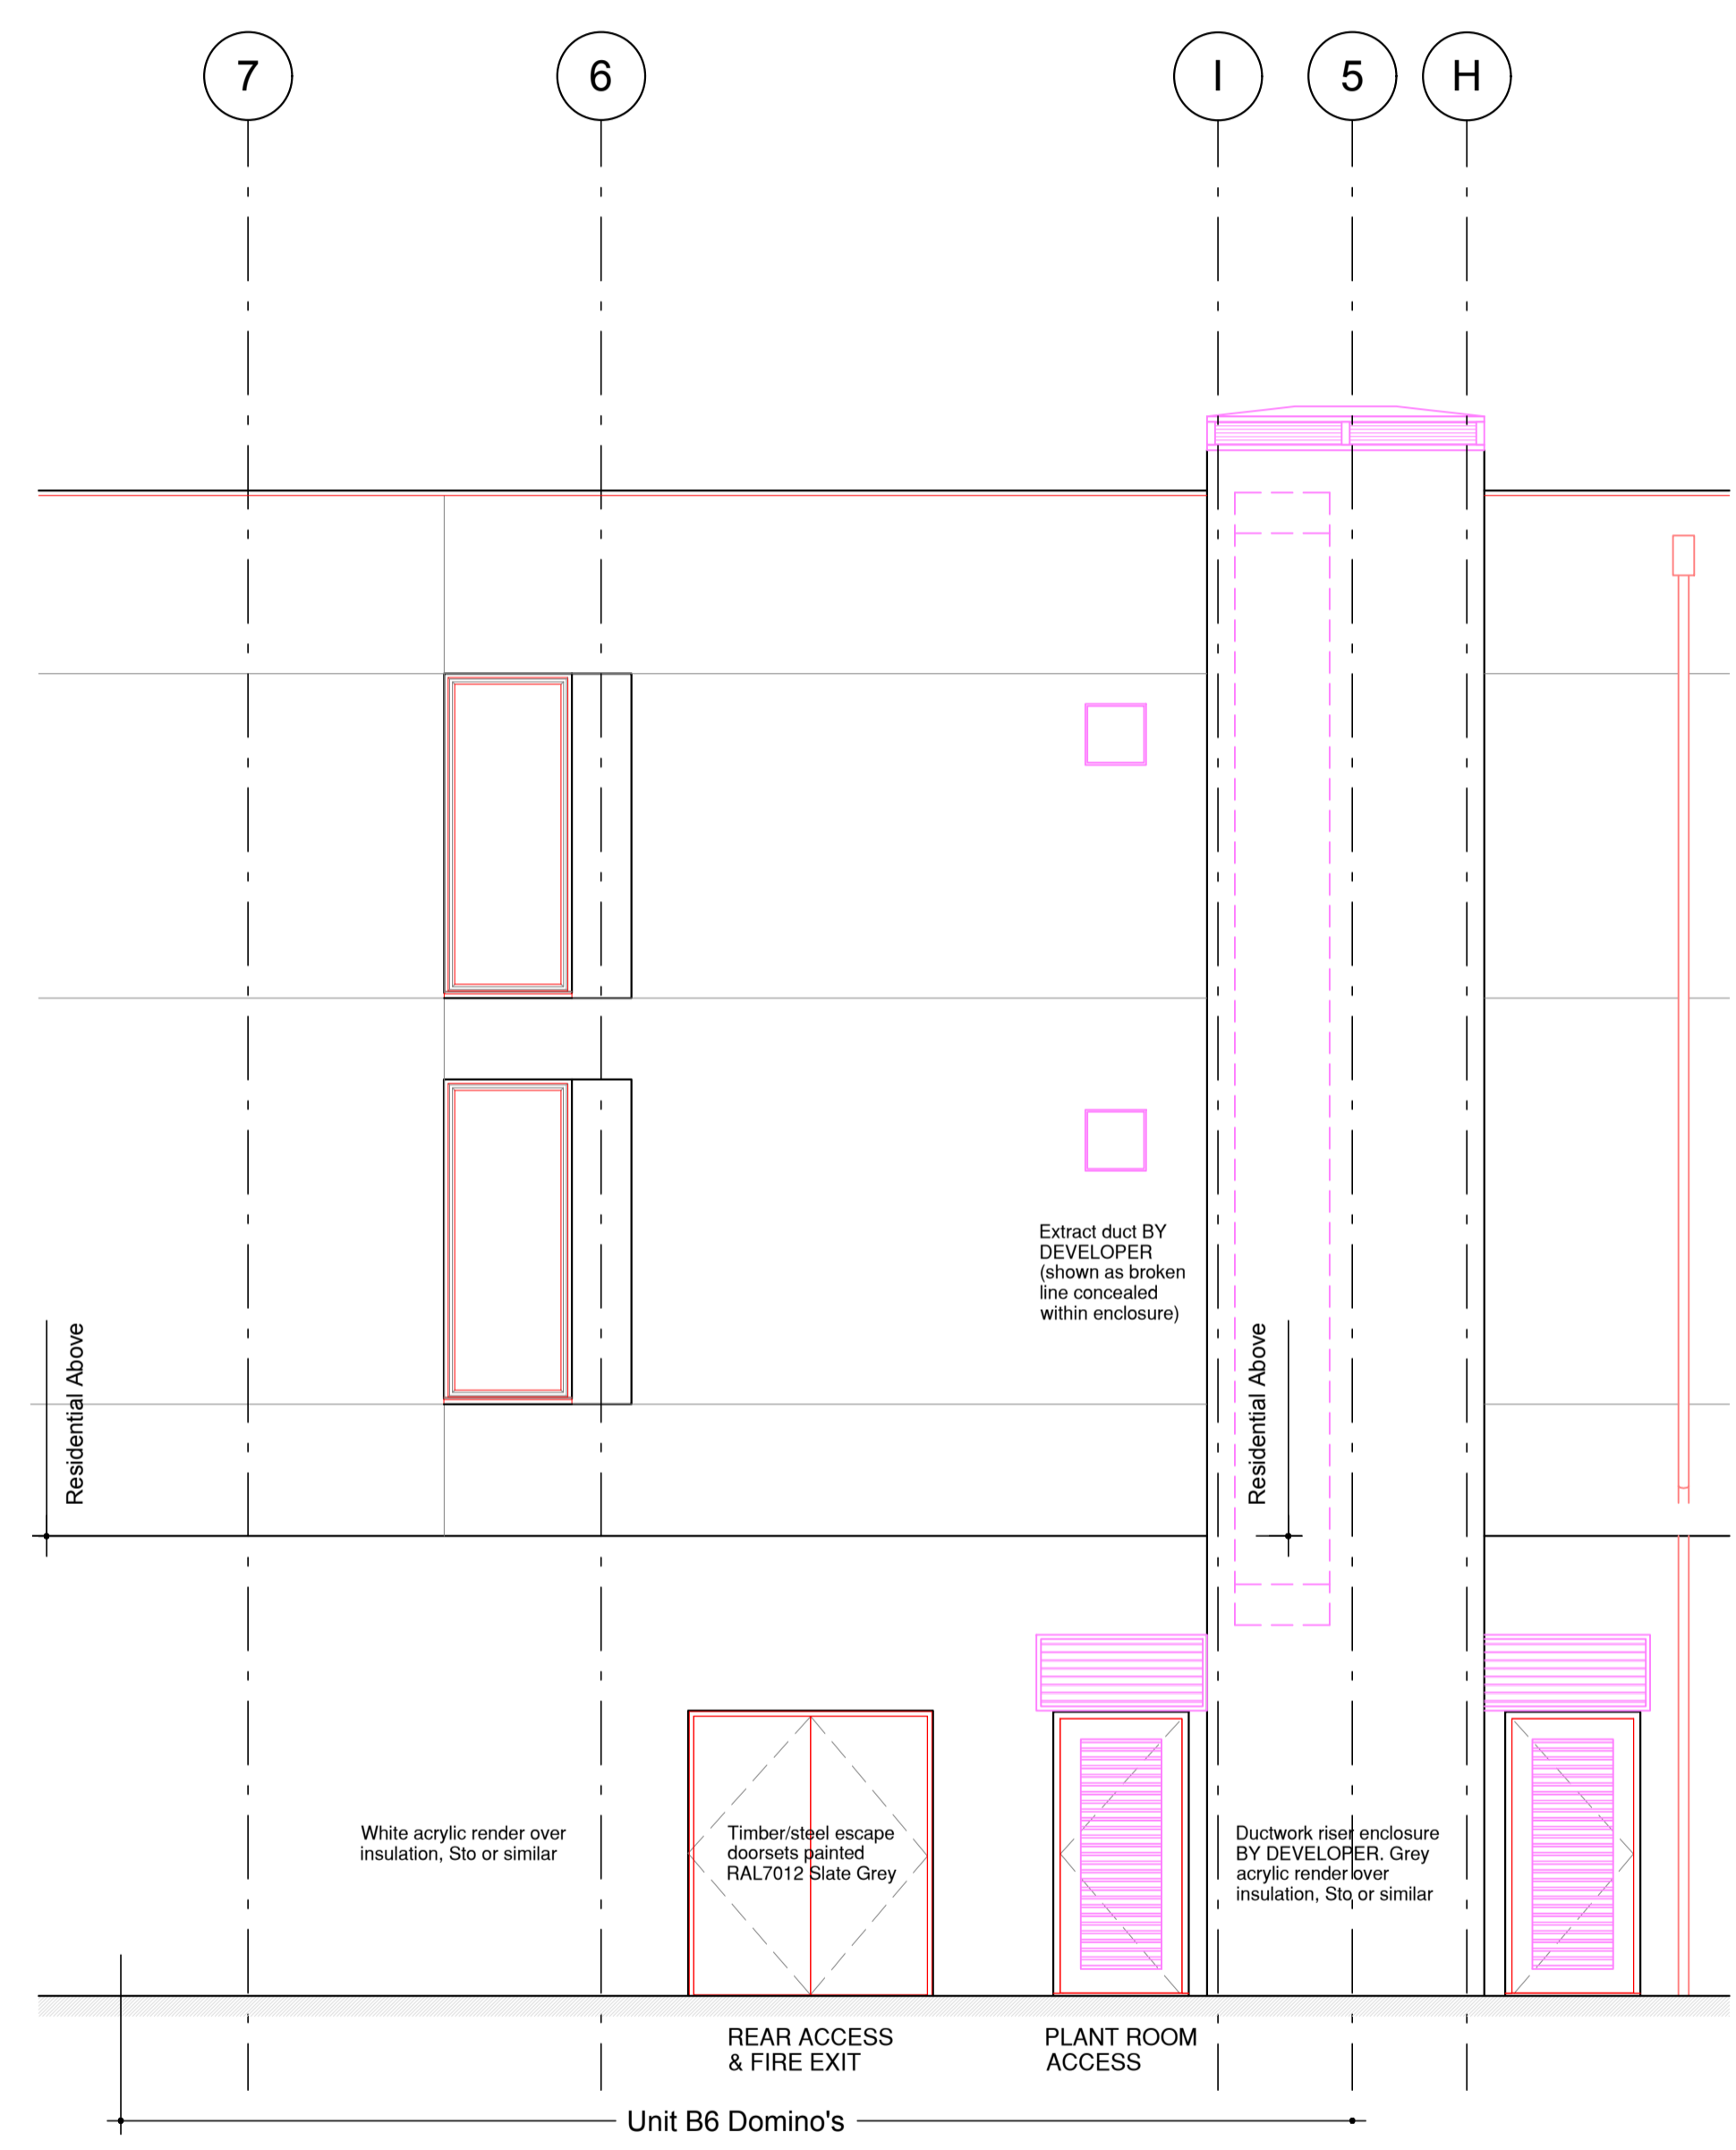


02
ELEVATION 02
PART REAR ELEVATION

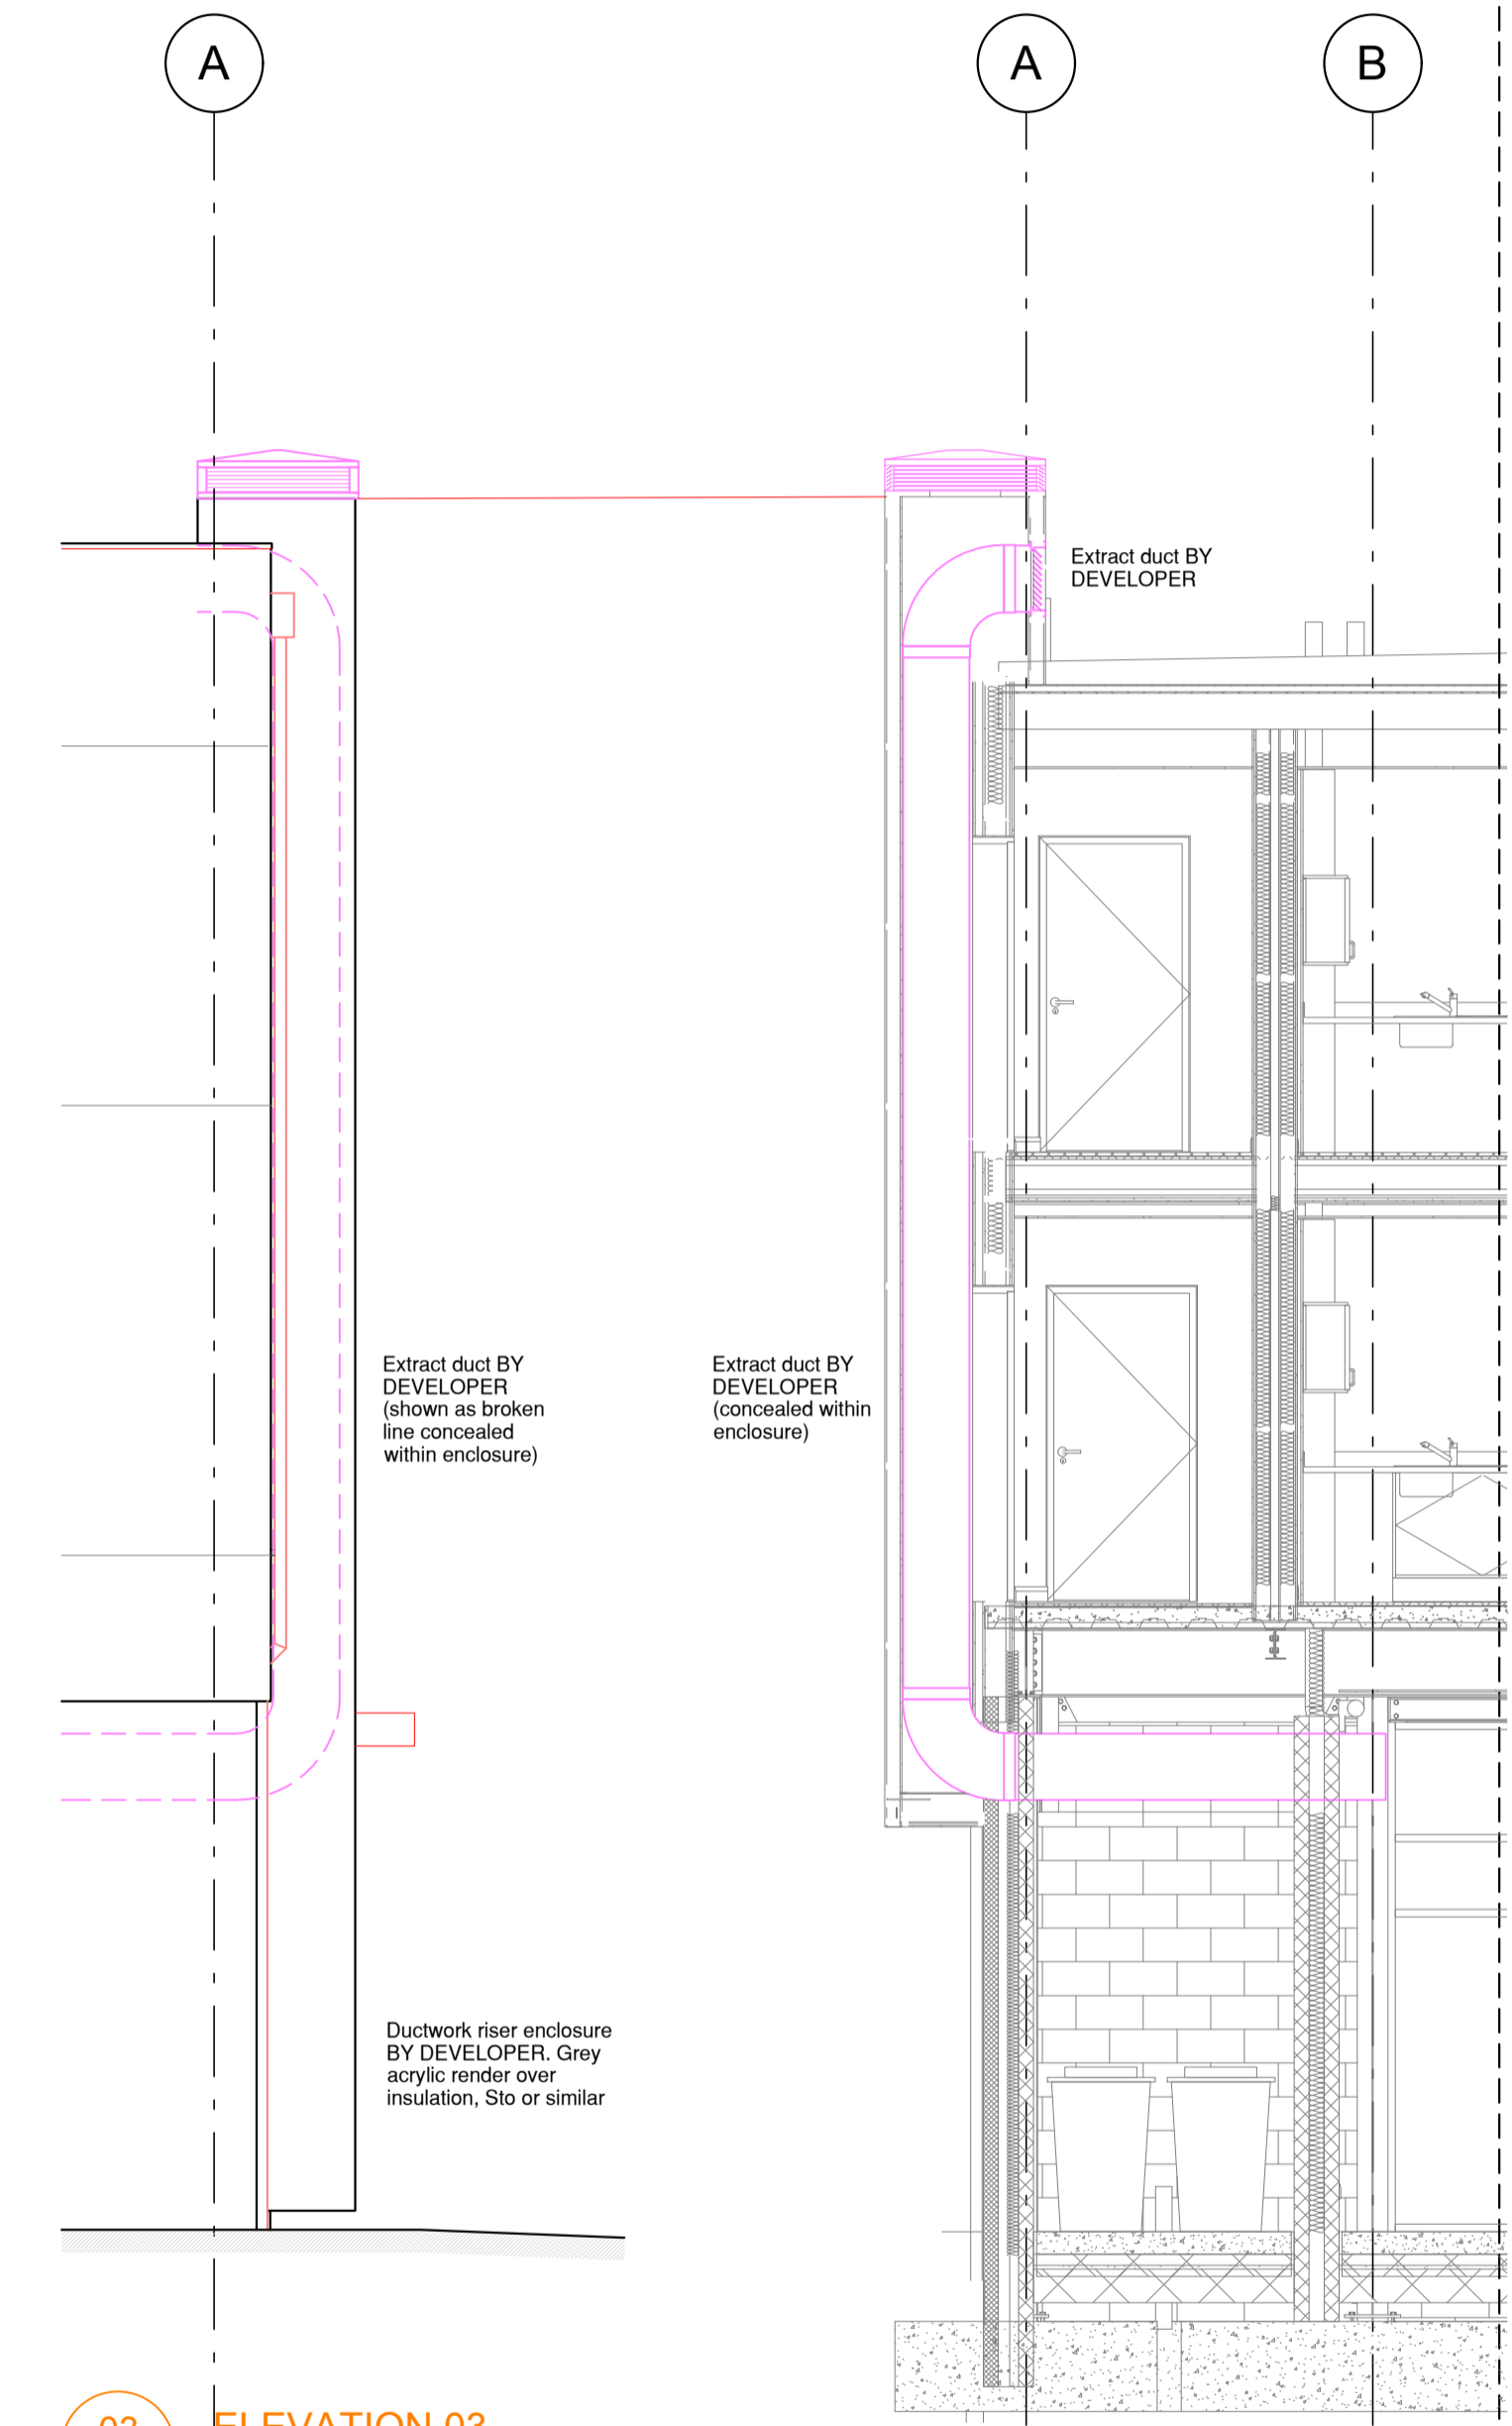

03
ELEVATION 03
PART END ELEV.

04
SECTION
PART SECTION

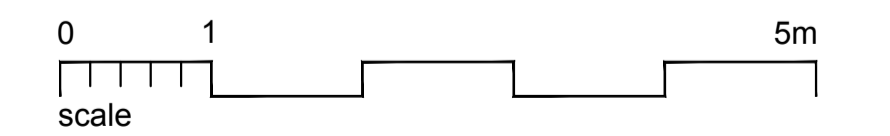

REVISION	AMENDMENTS	DATE	CHKD
A	Elevations REDRAWN as Developer's latest drawings. BSC(HDS1).	04/07/17	

THE MSG GROUP
Unit B6, District Centre
Great Western Park, Didcot

SCALE	1:50	A1
CONTRACTORS MUST VERIFY ALL DIMENSIONS ON SITE BEFORE COMMENCEMENT OF ANY WORK OR PREPARING MANUFACTURING DRAWINGS		
ANY DISCREPANCIES ON THIS DRAWING ARE TO BE NOTIFIED TO THE DESIGNER IMMEDIATELY		
DATE	16.05.17	DRAWN BY AB
APPROVED BY		ISSUED TO SITE

Existing Front + Rear Elevations DB369 - EX - 02 A