
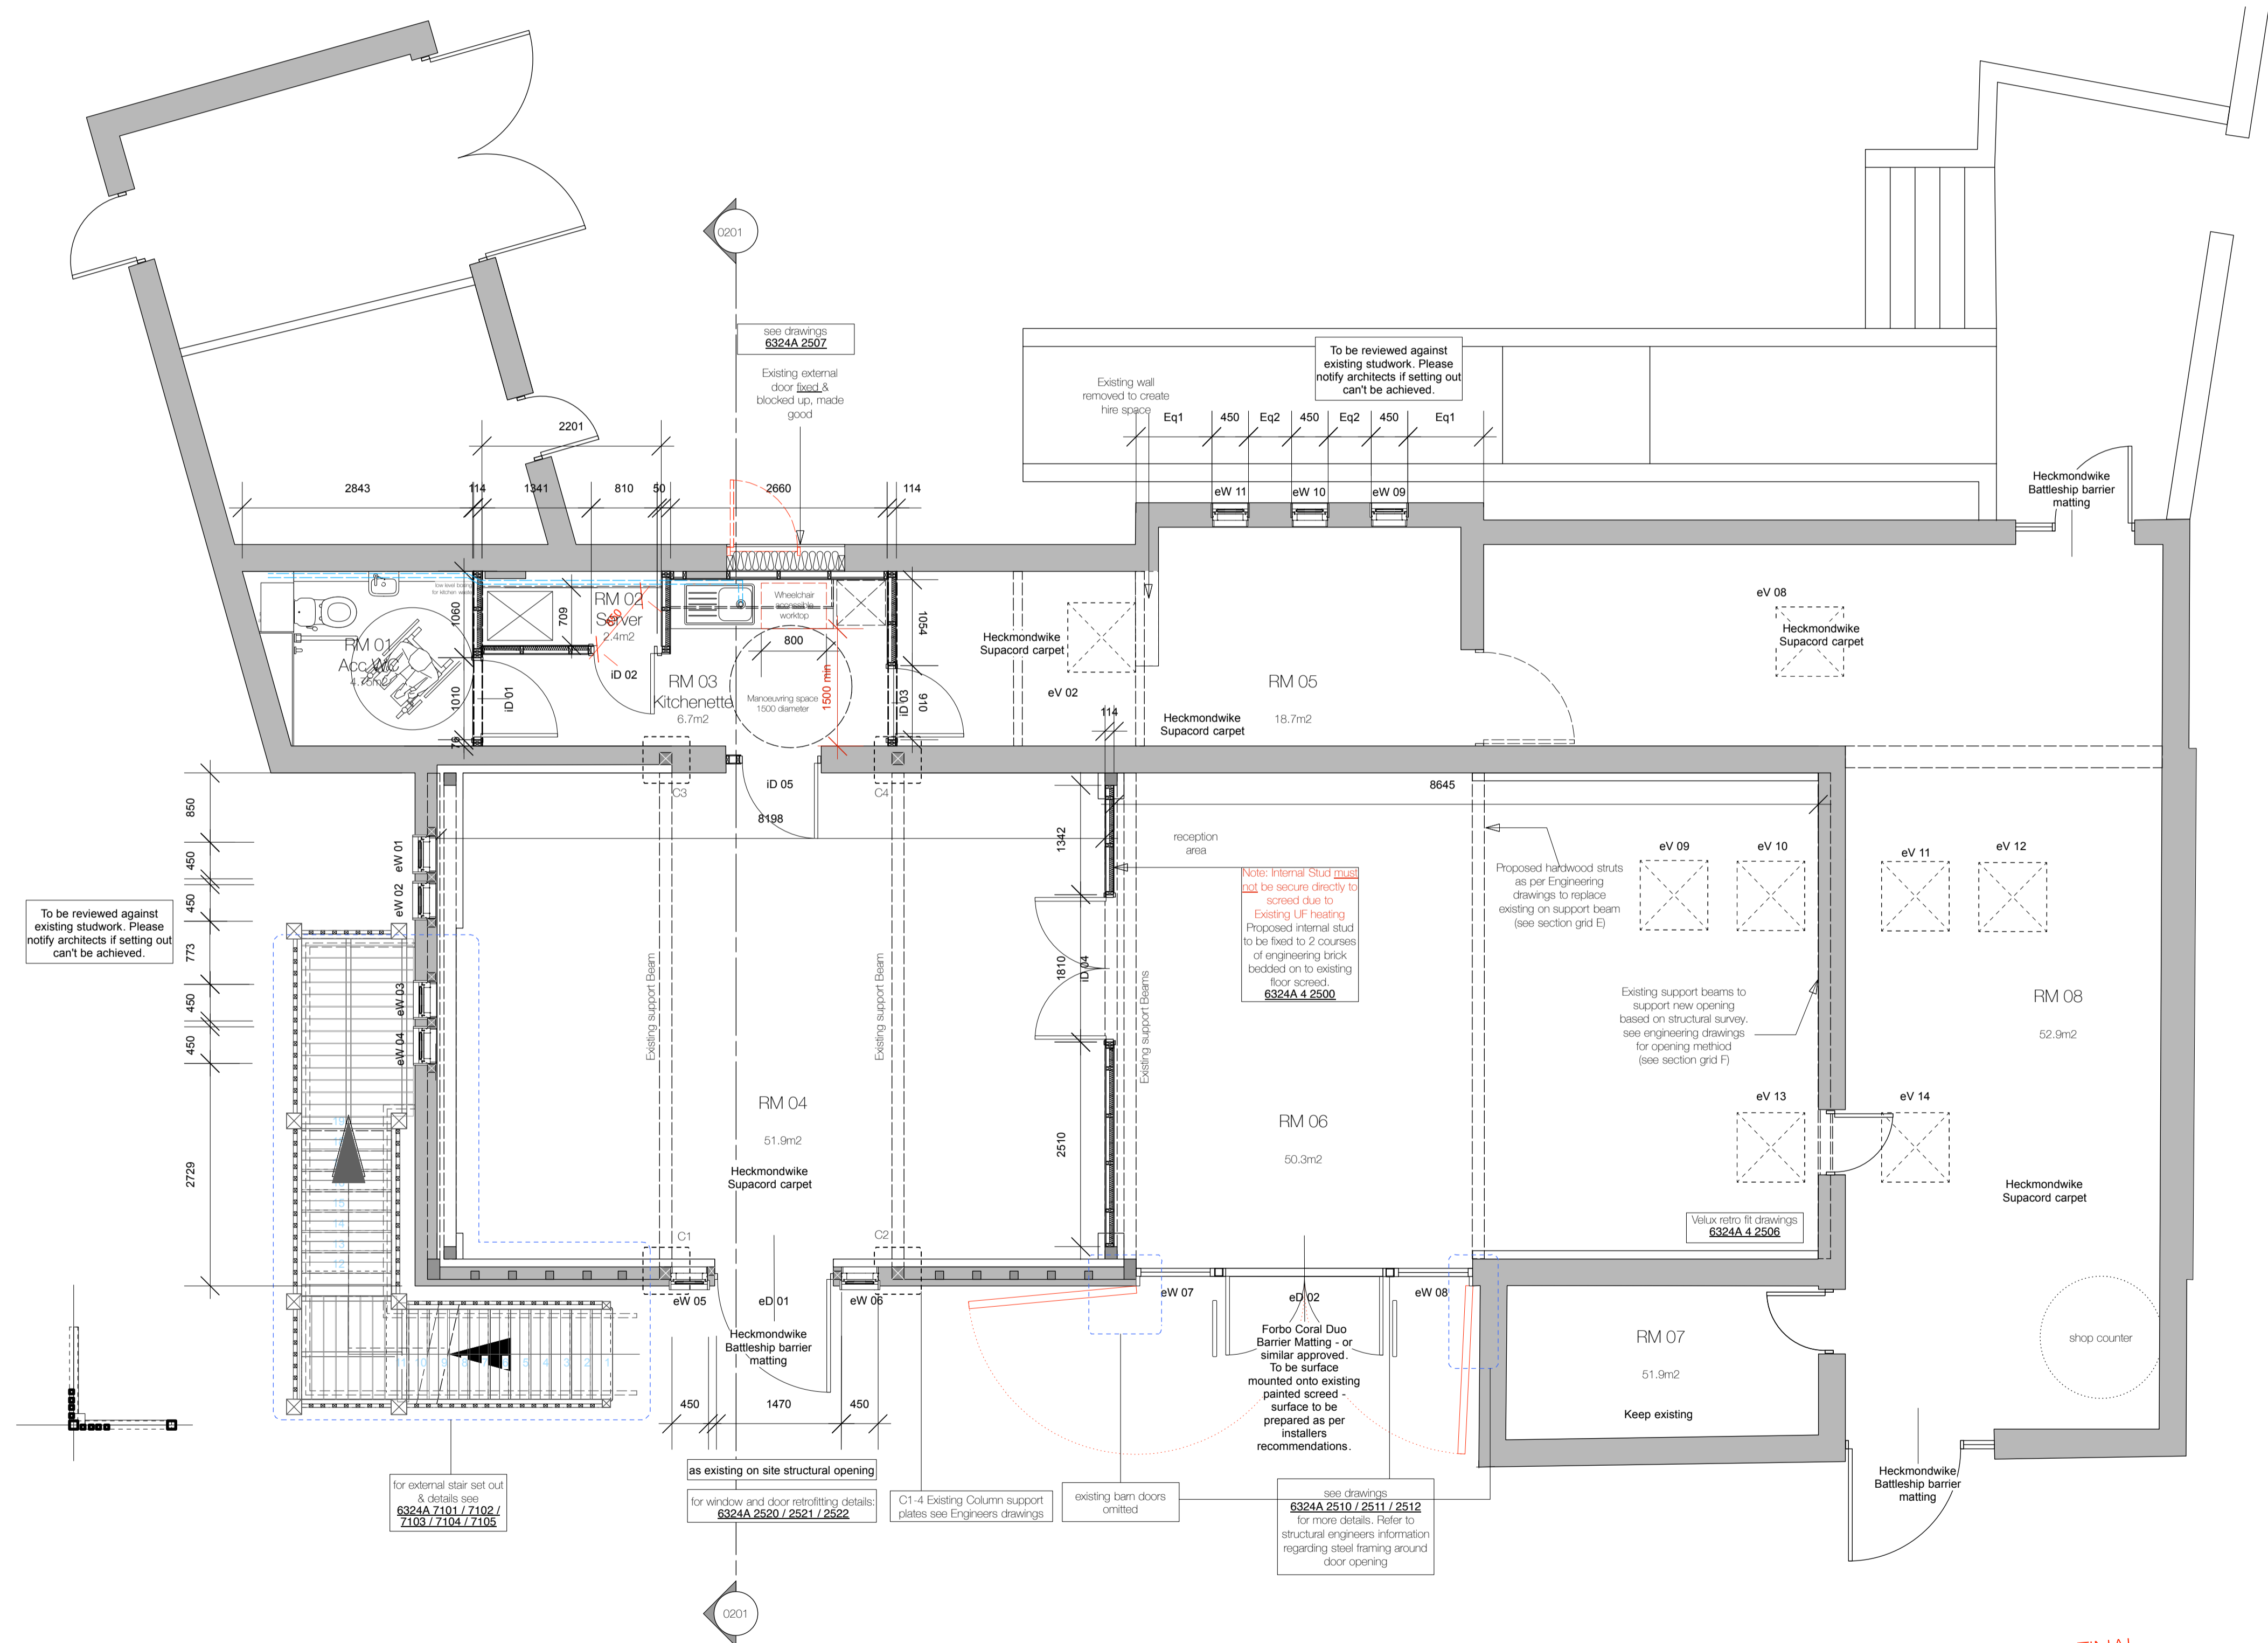


1- Mezzanine Level

0- Ground Level

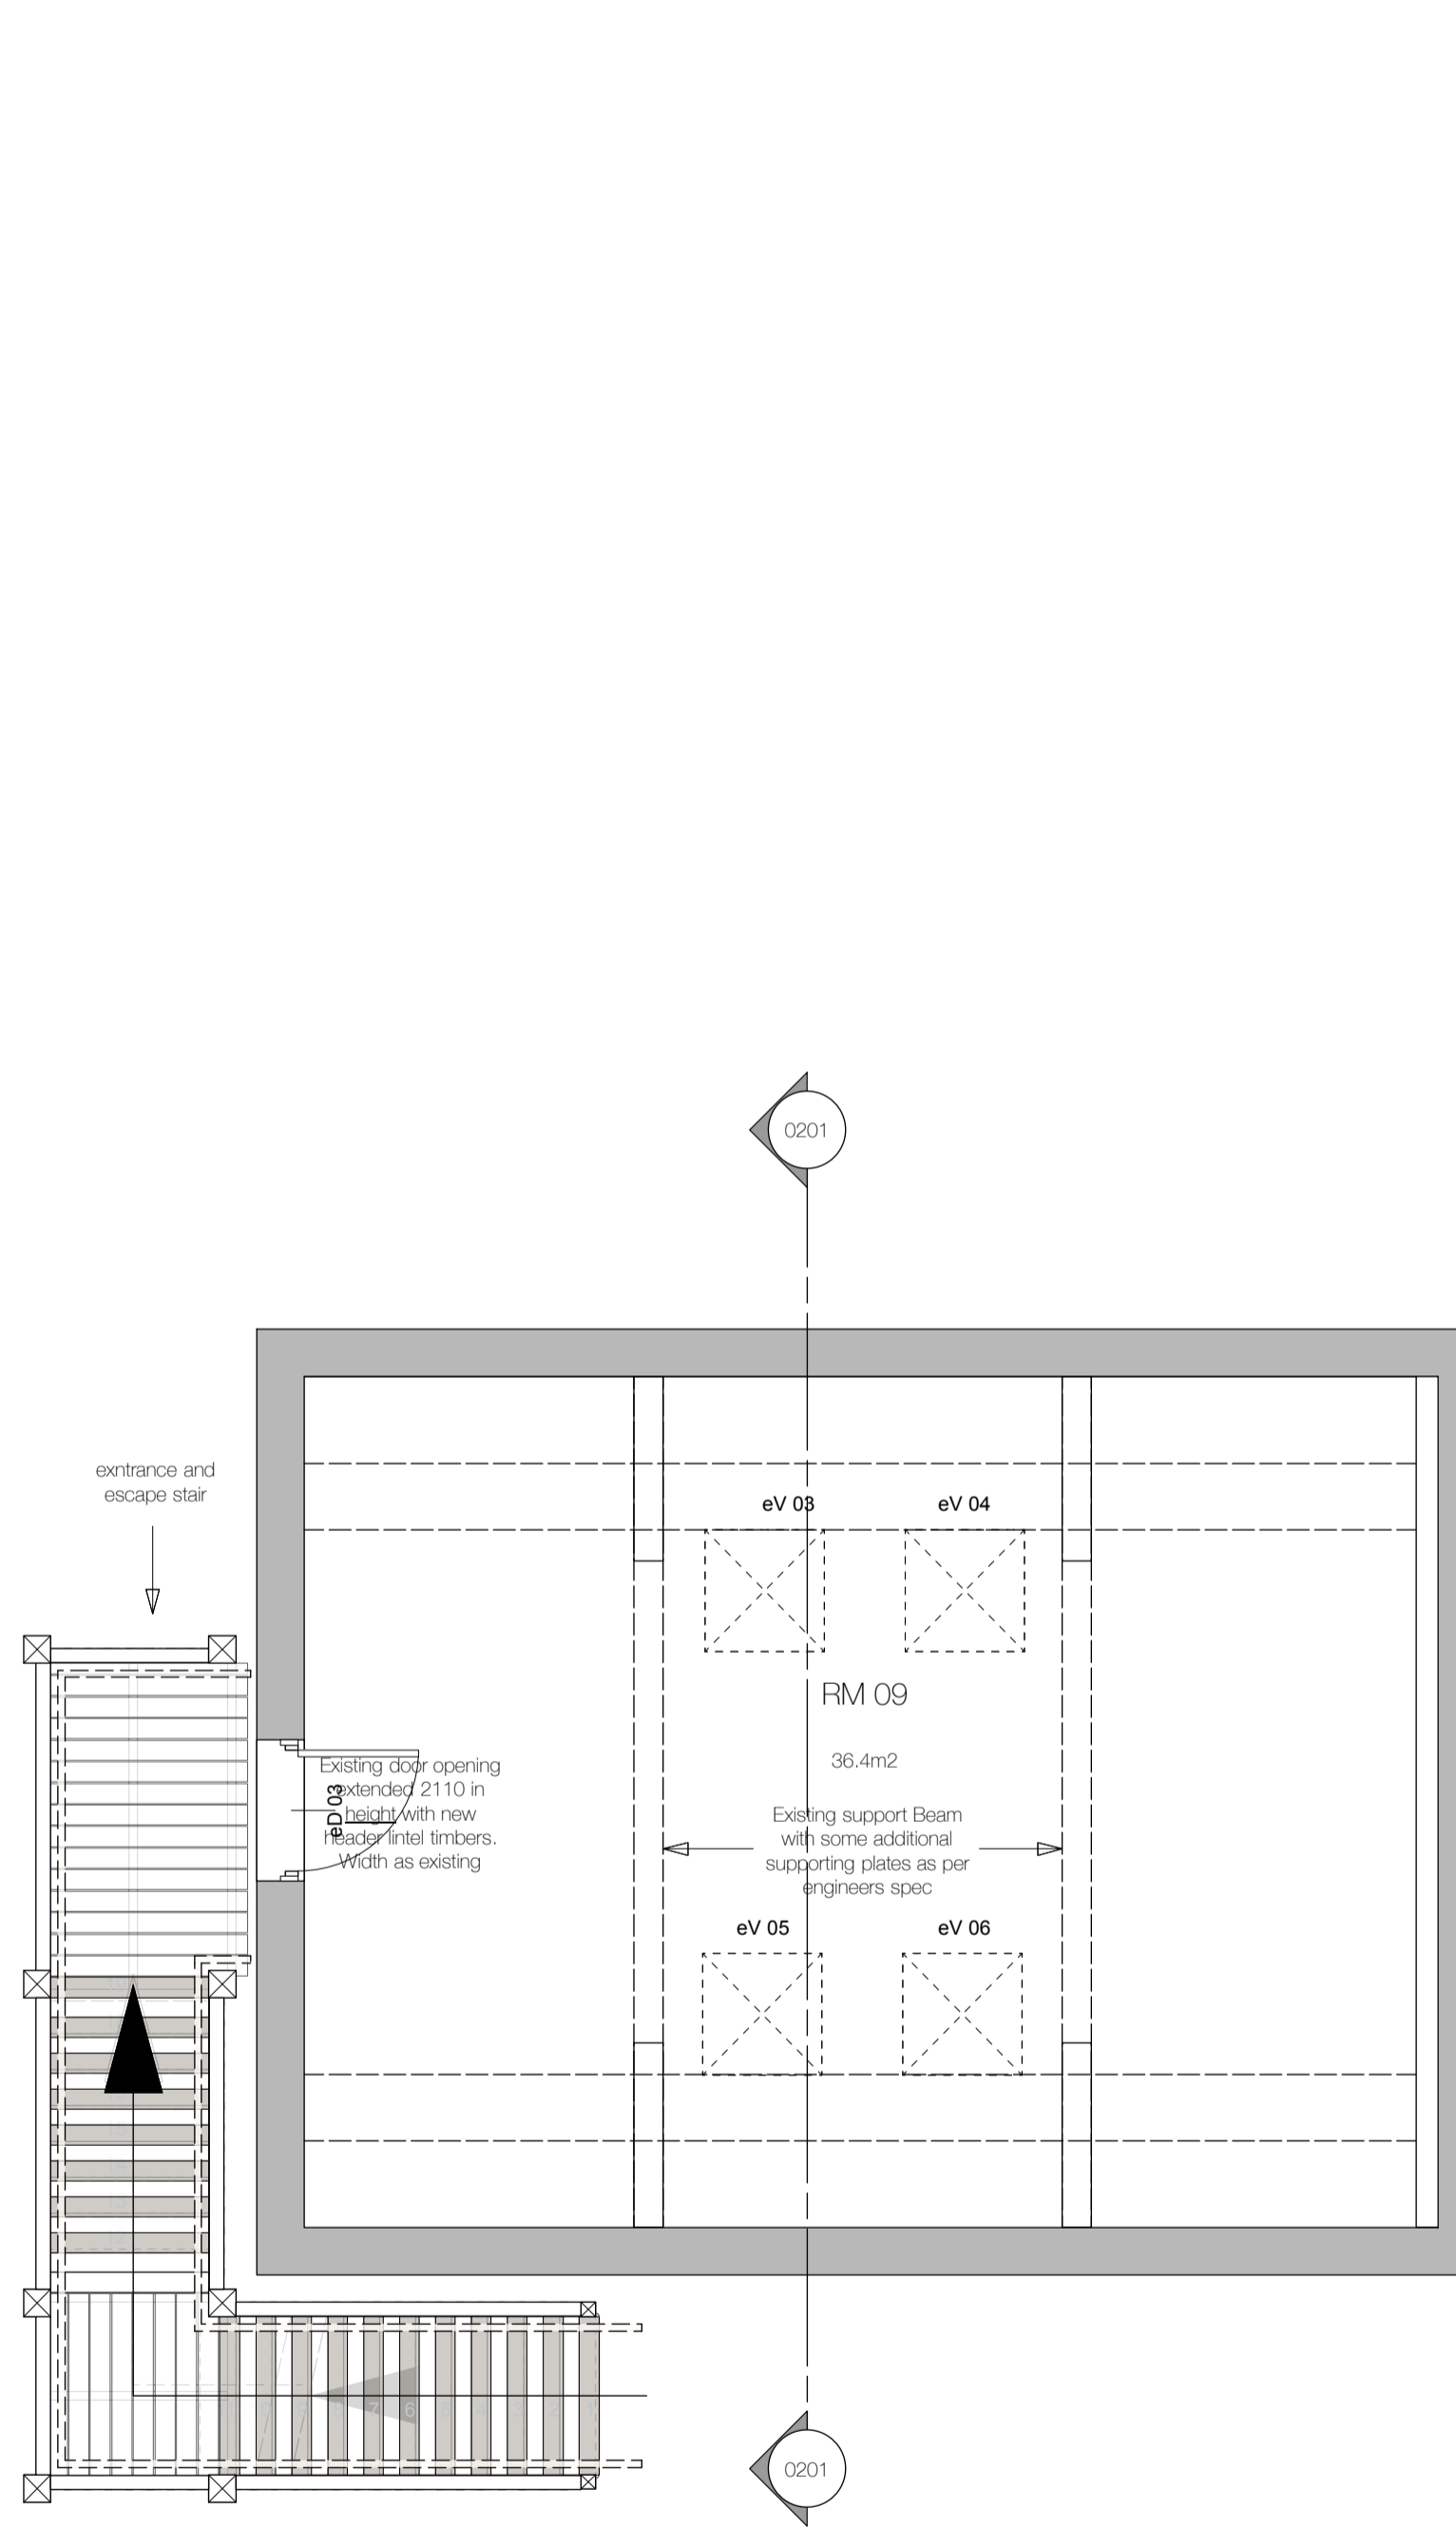

FINAL CONSTRUCTION